


EMERGENCY EVACUATION PLAN - GROUND FLOOR

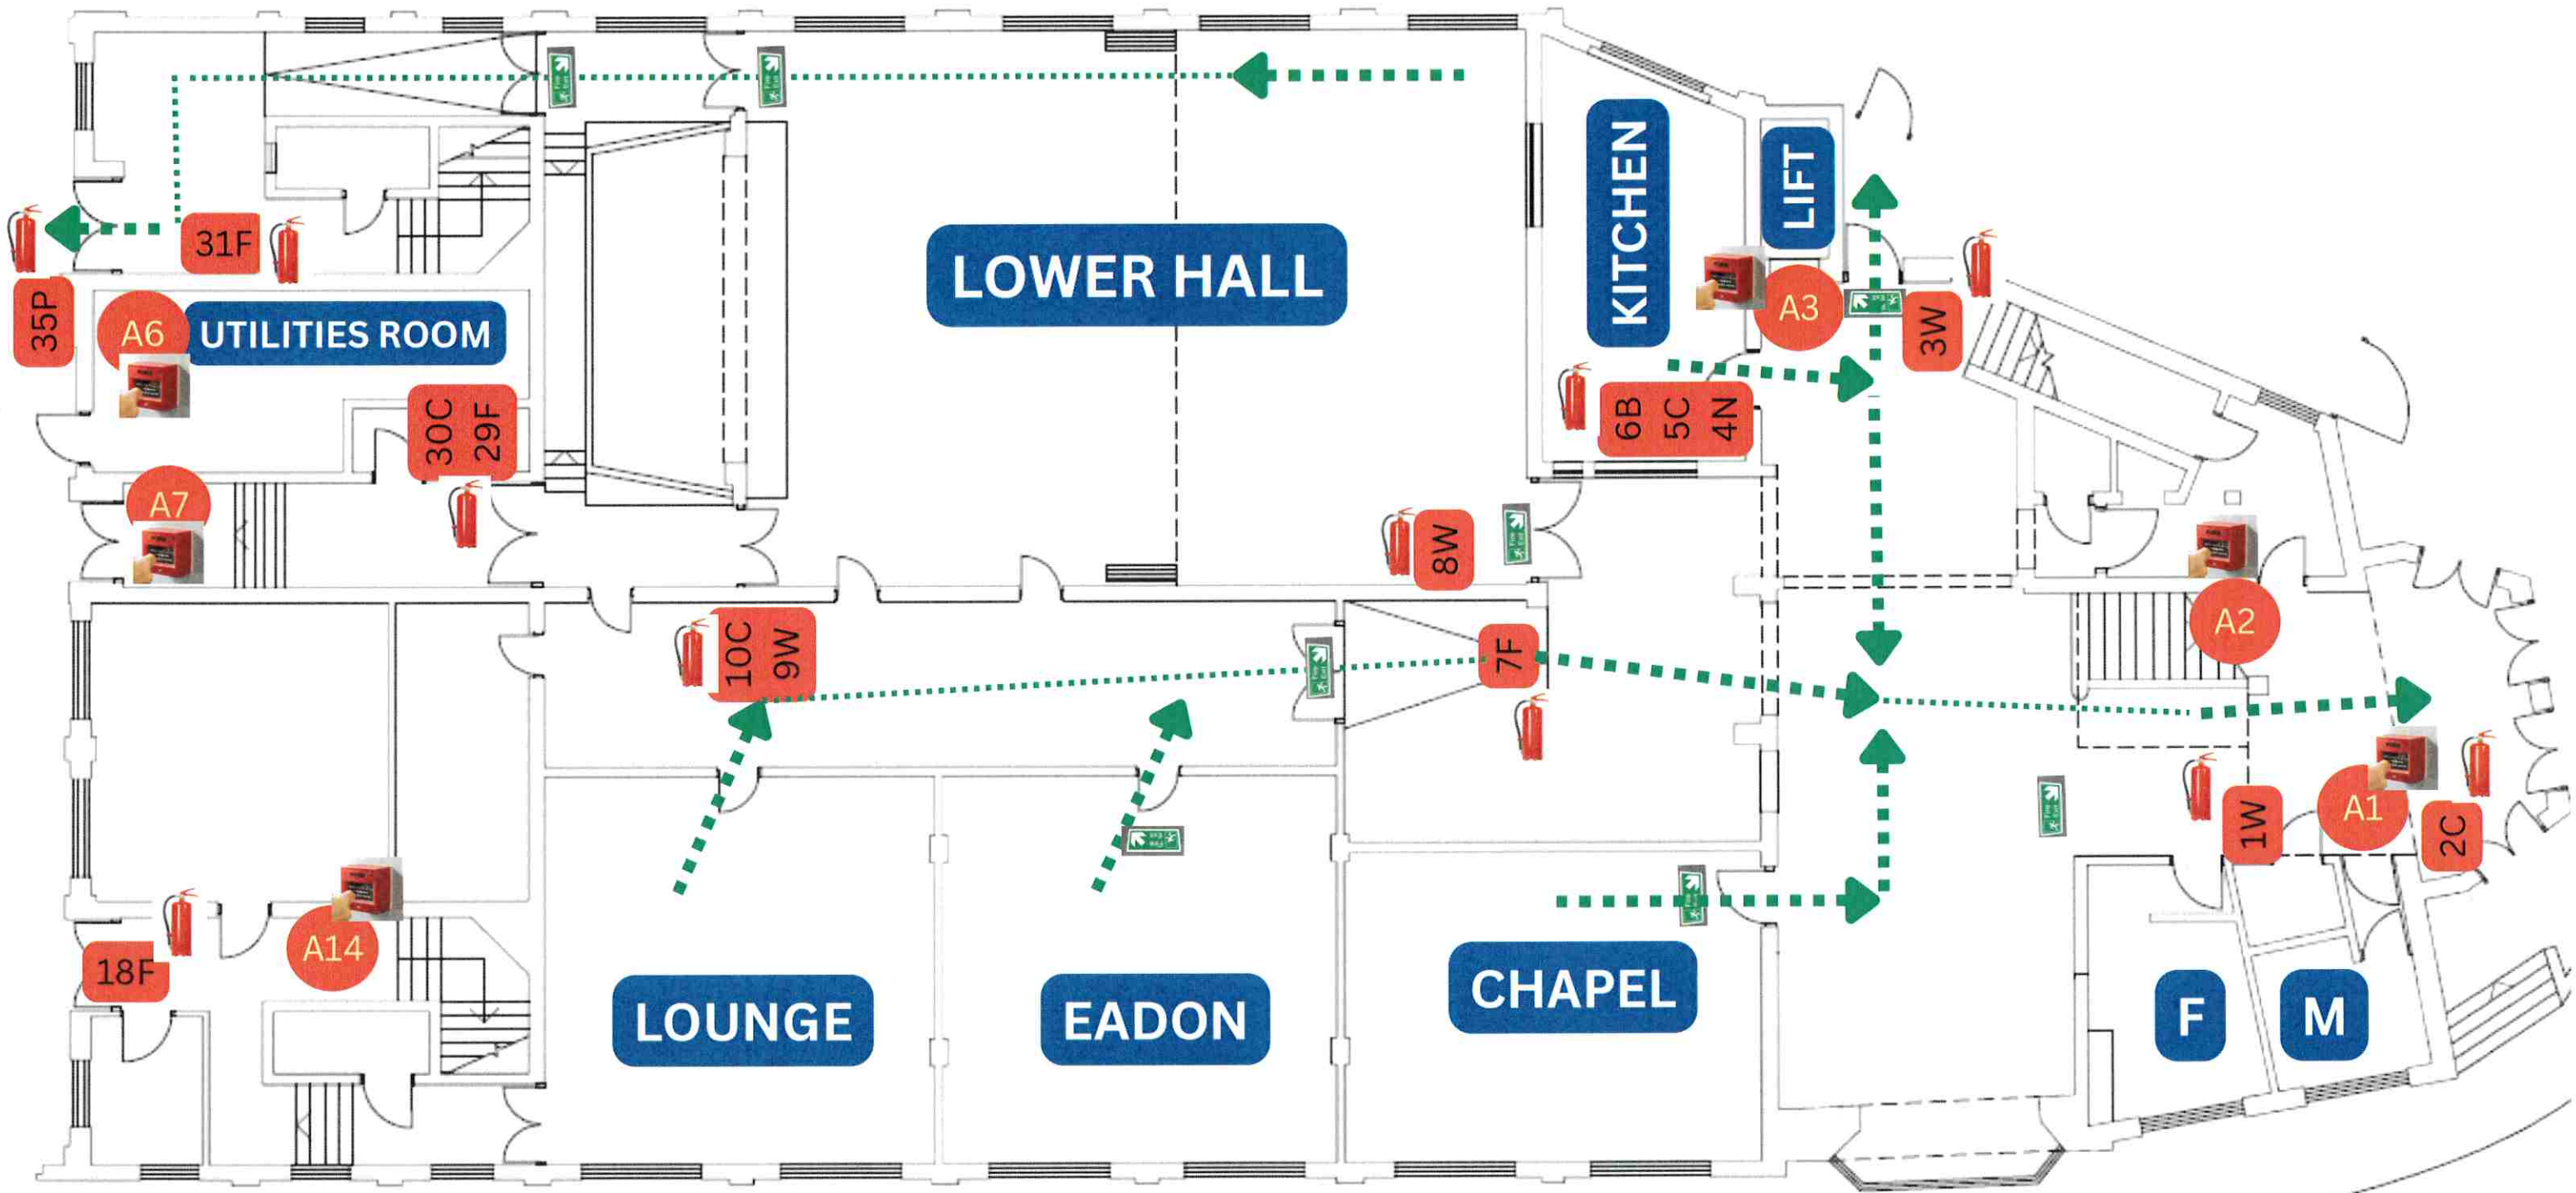

FIRE ALARM 

FIRE EXIT 

FIRE EXTINGUISHER 




(Non-emergency) NHS:111
 (Non-emergency) West Midlands Police: 101
 (Emergency) Police: 999

ASSEMBLY POINT



EMERGENCY EVACUATION PLAN - FIRST FLOOR

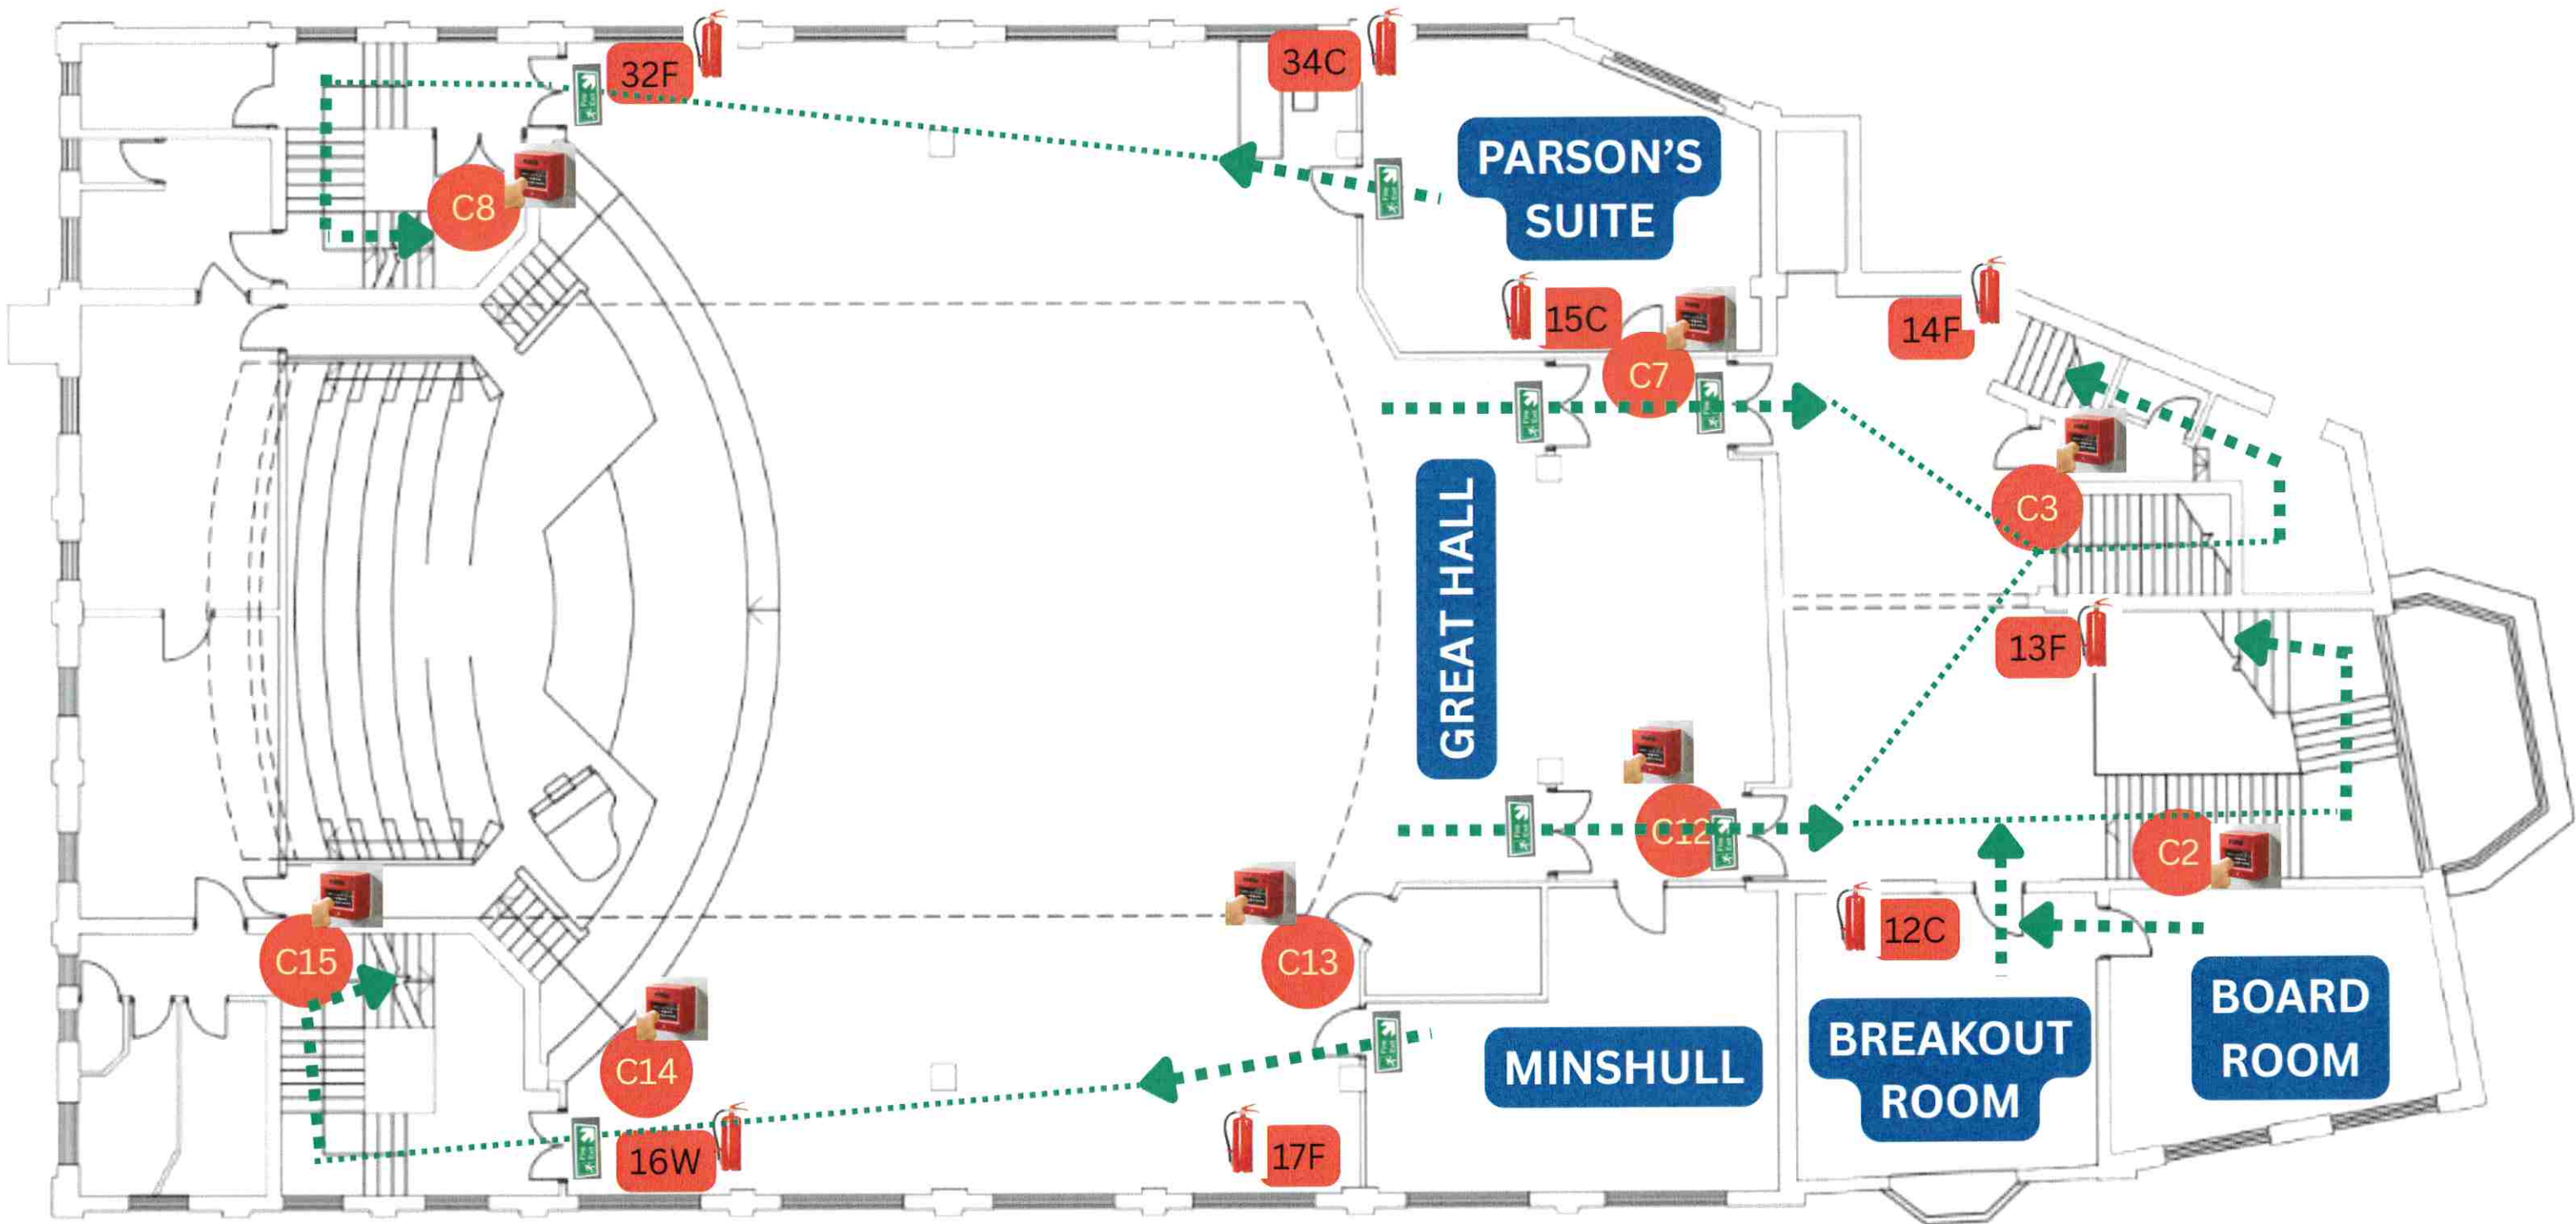

FIRE ALARM 


FIRE EXIT 

FIRE EXTINGUISHER 




(Non-emergency) NHS:111
 (Non-emergency) West Midlands Police: 101
 (Emergency) Police: 999

ASSEMBLY POINT

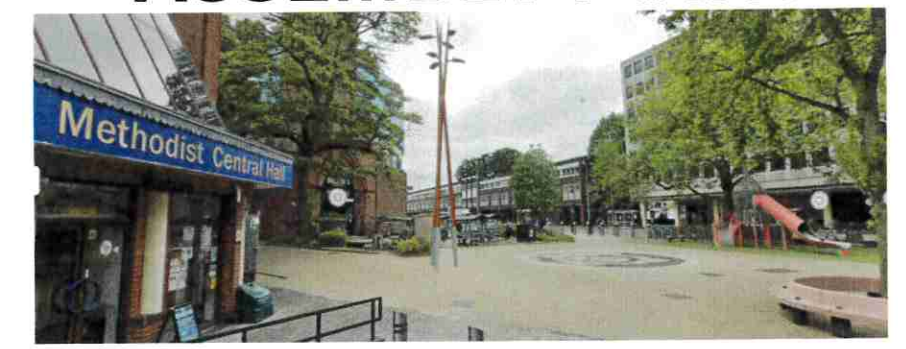

EMERGENCY EVACUATION PLAN - SECOND FLOOR

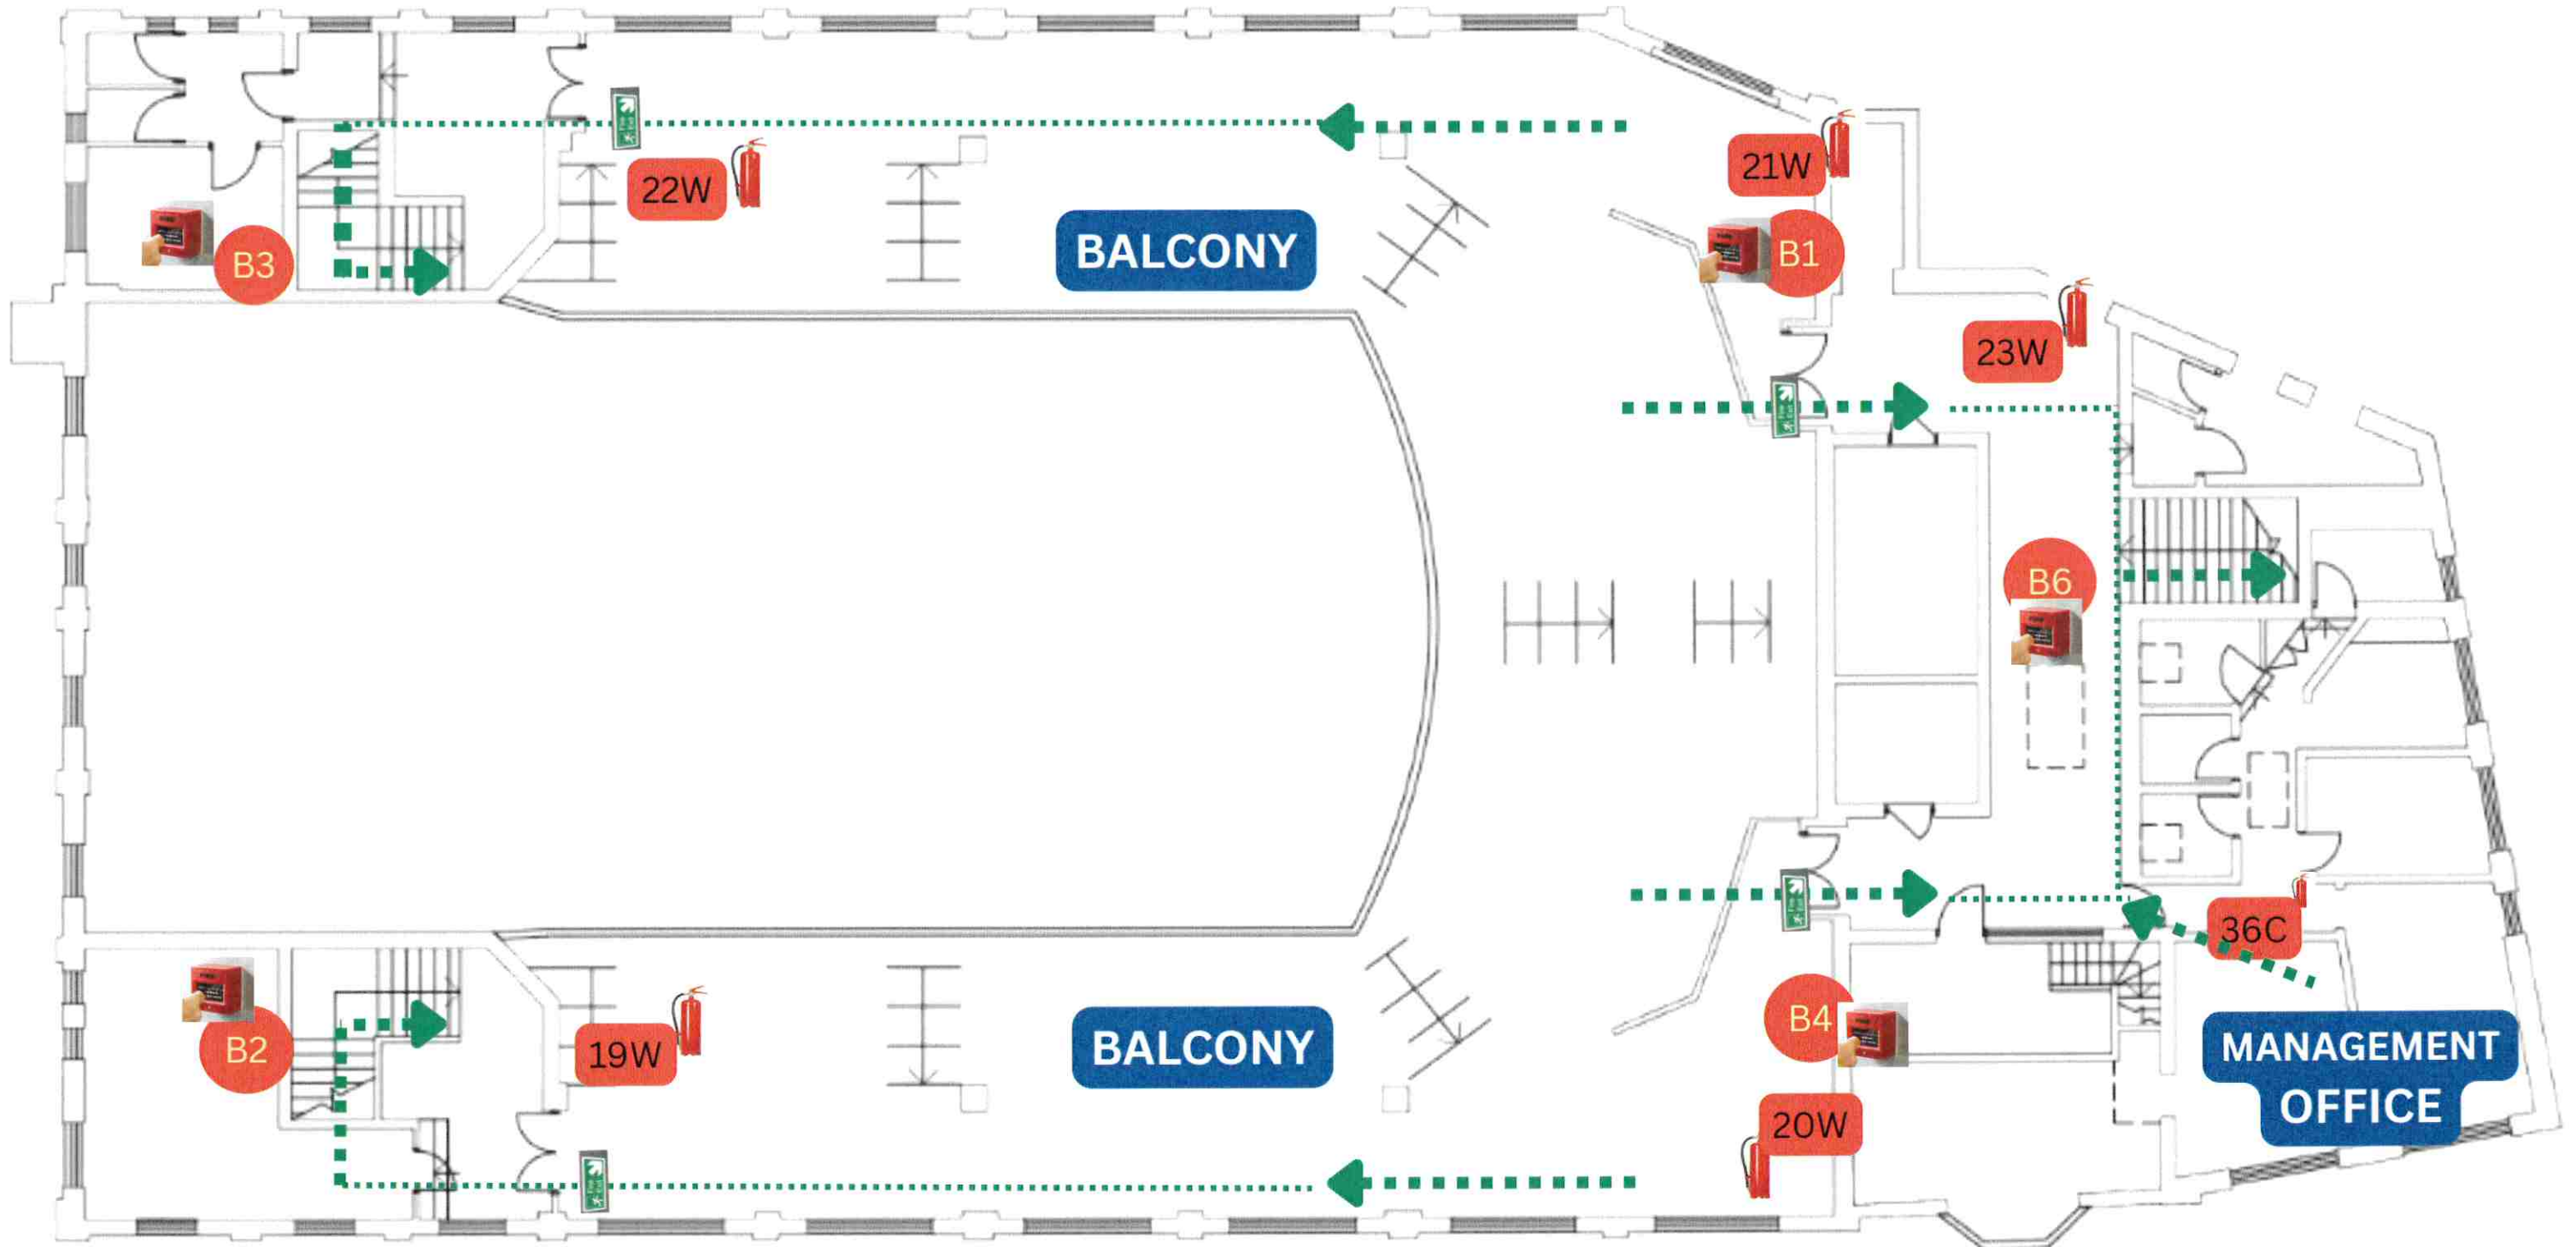

FIRE ALARM



FIRE EXIT



FIRE EXTINGUISHER



(Non-emergency) NHS:111

(Non-emergency) West Midlands Police: 101

(Emergency) Police: 999

ASSEMBLY POINT

